


DRAFT TOWN PLANNING SCHEME NO.77(VAUDI GADH)RUDA

PLAN NO.03 :- ORIGINAL PLOT & FINAL PLOT PLAN (OP & FP)

SCHEME AREA : 3108468 SQ.MT. (31085 HAC.)

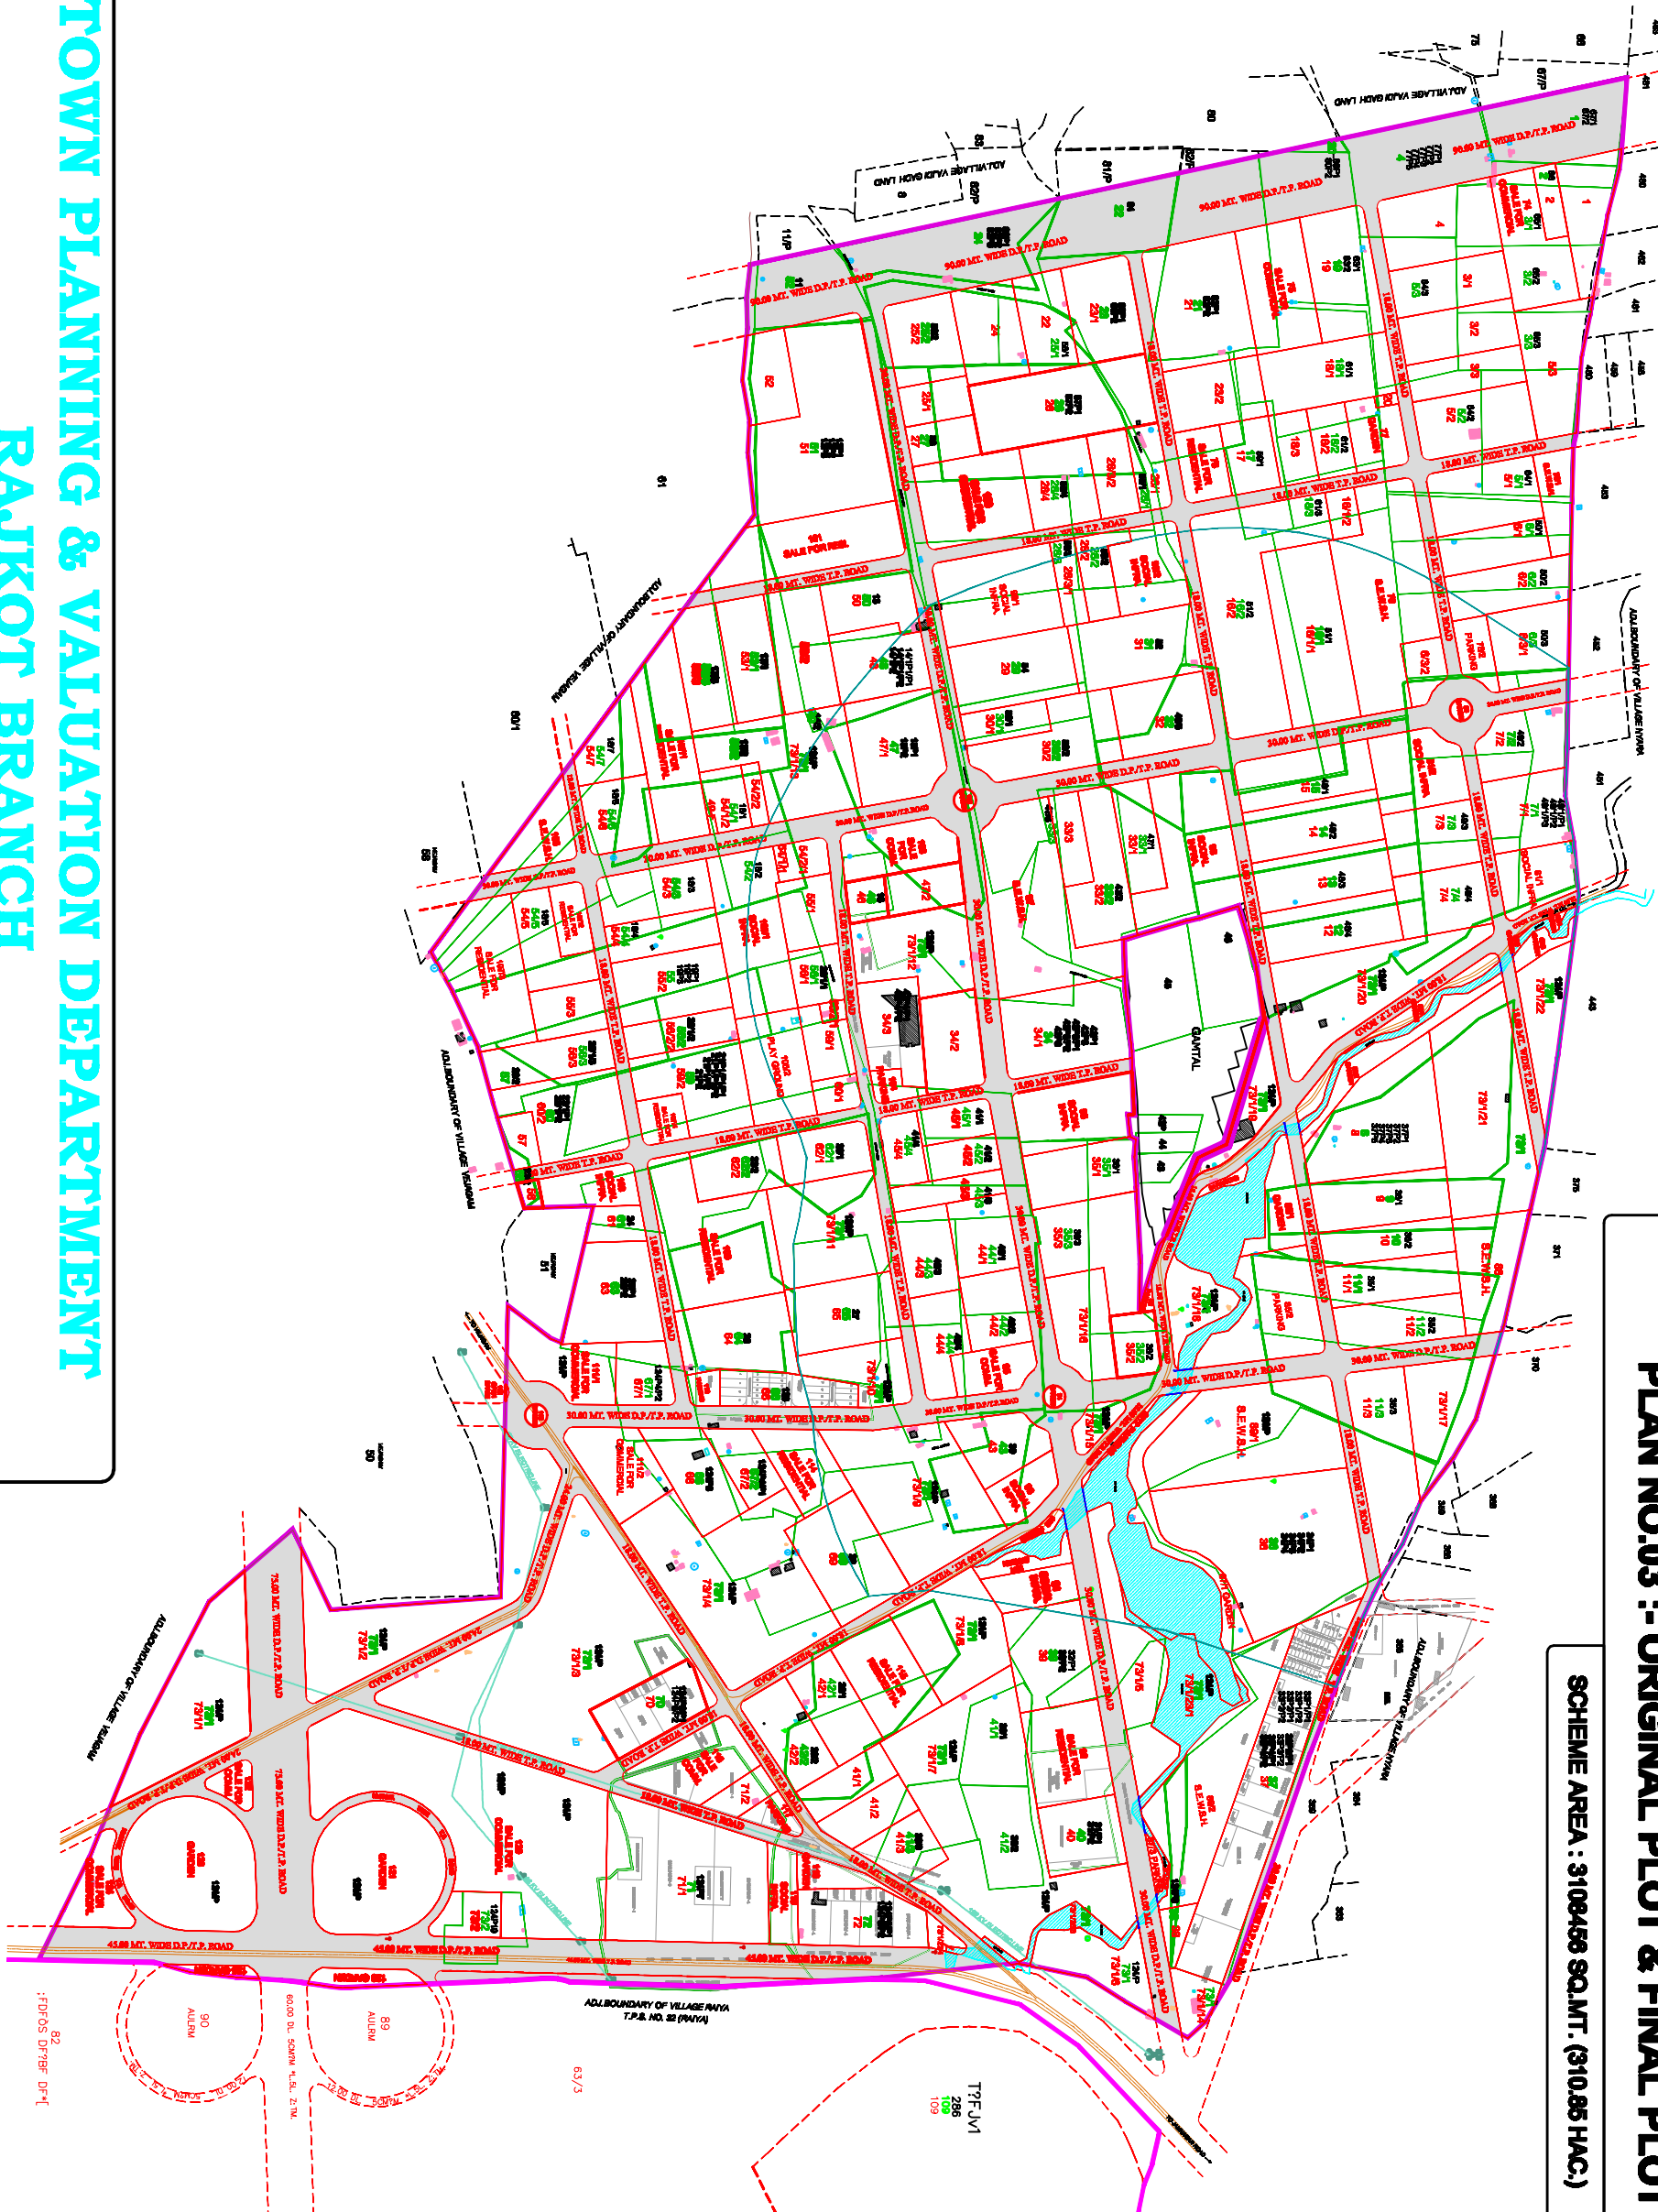

- T.P. BOUNDARY
- VILLAGE BOUNDARY
- ZONE BOUNDARY
- SURVEY NUMBER
- ORIGINAL PLOT (OP) BOUNDARY
- ORIGINAL PLOT (OP) NUMBER
- FINAL PLOT (FP) BOUNDARY
- FINAL PLOT (FP) NUMBER
- PLOTS ALLOTTED TO AUTHORITY
- DRIPP ROAD
- EXISTING ROAD
- VOKLA / RIVER / WATER BODY
- NALA / BRIDGE
- EXISTING STRUCTURE
- ELECTRIC LINE
- TEMPLE
- WELL
- WATER TANK
- TREE



SCALE : 1 CM = 25 MT

TOWN PLANNING & VALUATION DEPARTMENT

RAJKOT BRANCH

APPROVED BY THE TOWN PLANNING & VALUATION DEPARTMENT, RAJKOT